


IDEJNO RJEŠENJE SPOMEN PLOČE: AZRA & ALMA

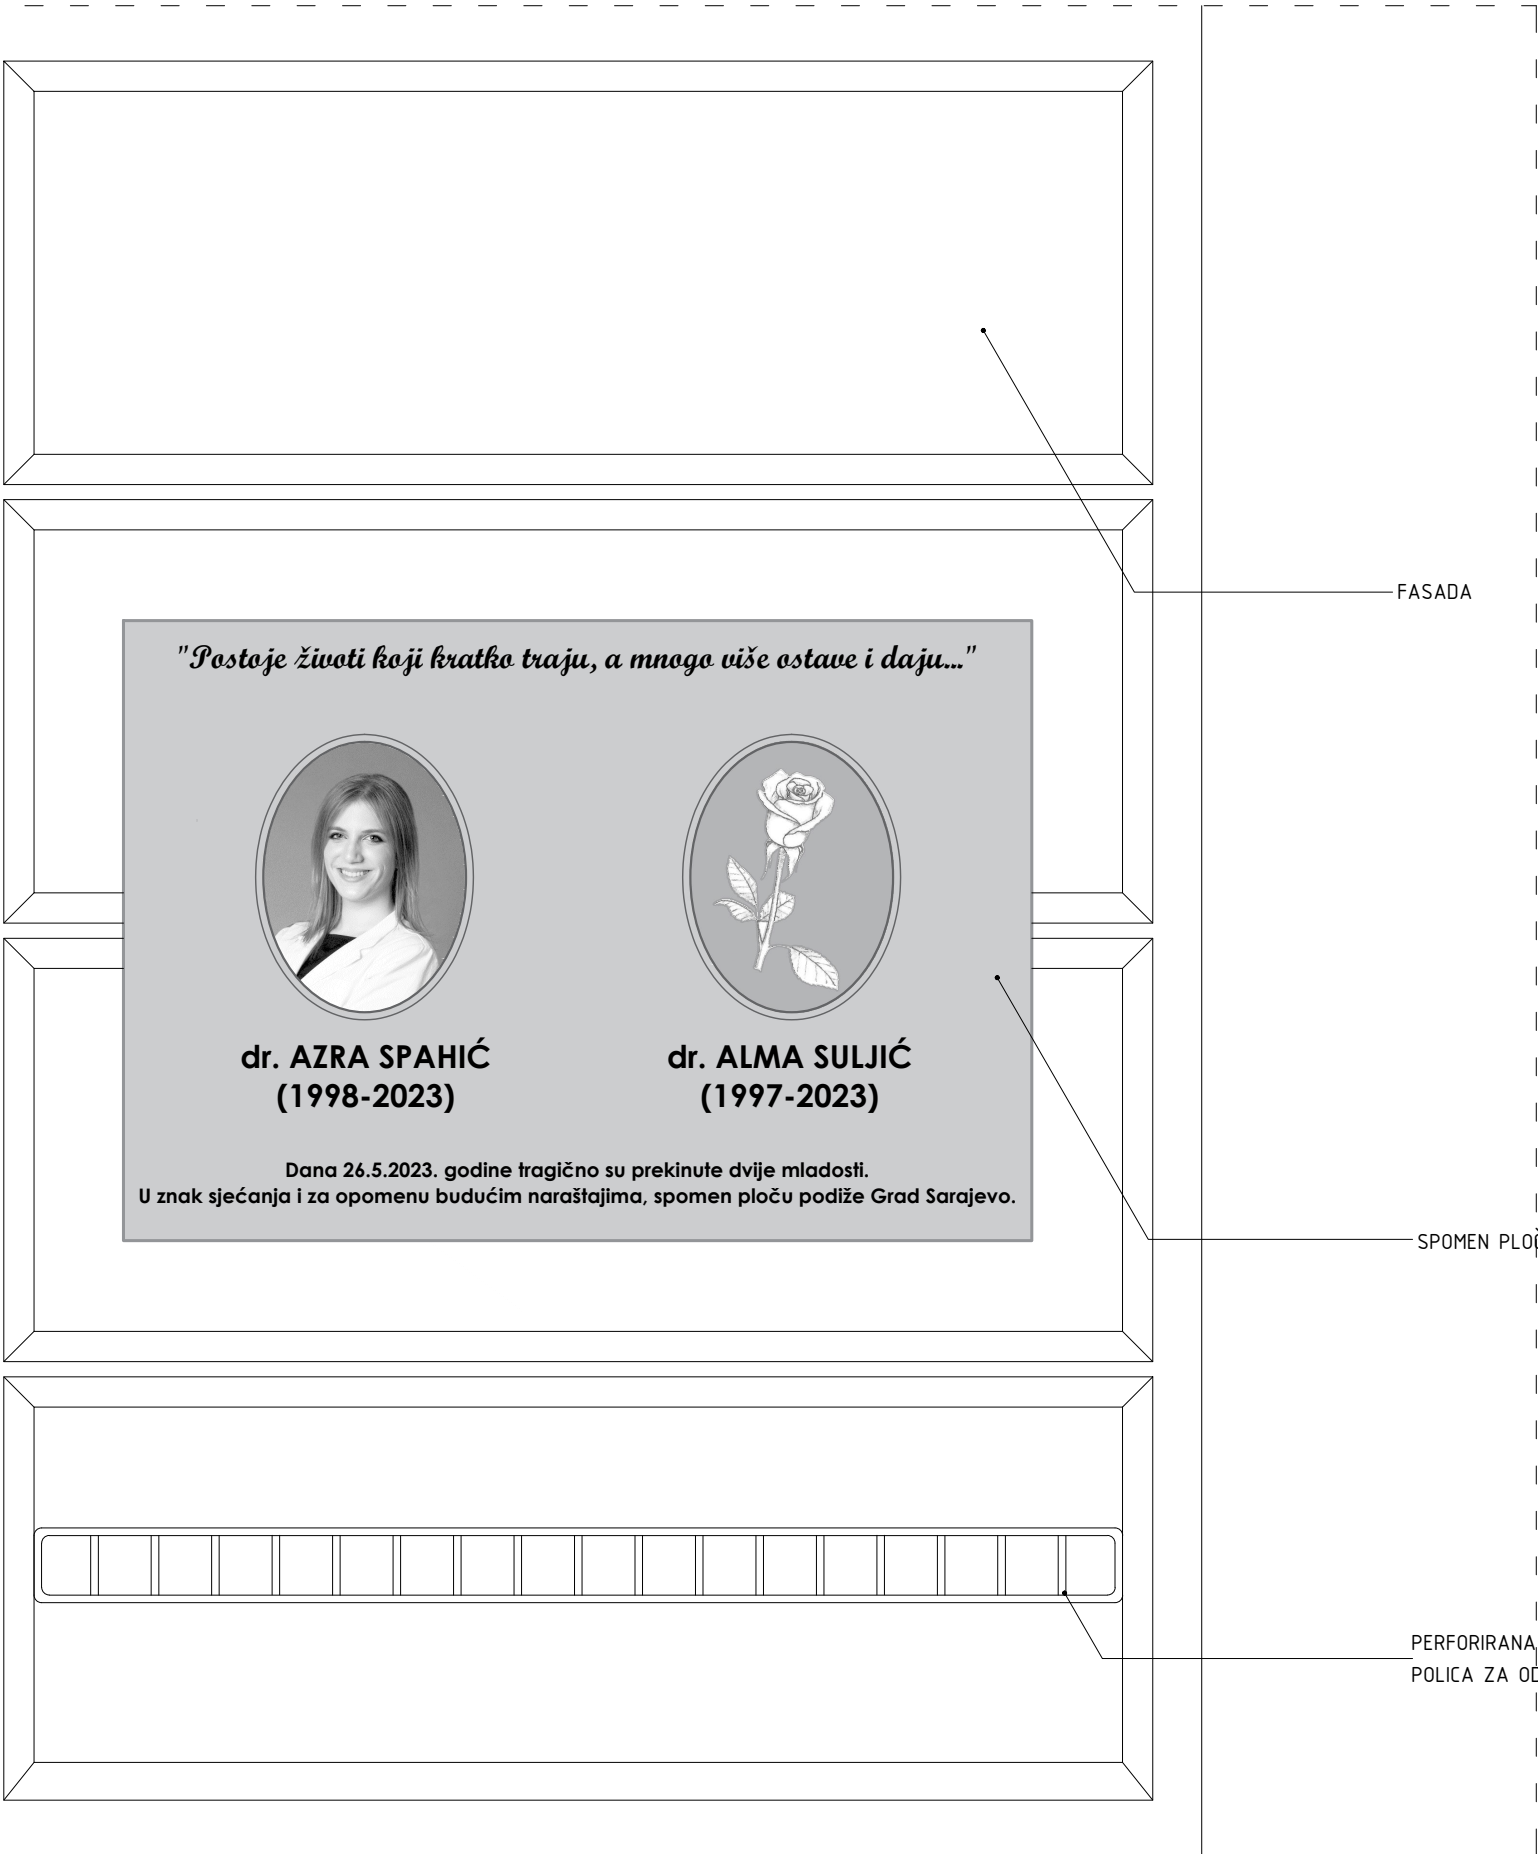

NARUCILAC:	GRAD SARAJEVO
OBJEKAT:	SPOMEN PLOČA NA FASADI STAMBENO POSLOVNOG OBJEKTA U ULICI DOLINA
FAZA:	ARHITEKTURA
STEPEN:	IDEJNI PROJEKT

NACRT:	
ODGOVORNI PROJEKTANT:	
PROJEKTANT:	
DATUM:	

POGLED FRONT 1:50	
novoprojektovano stanje	
Nedžad Mulaomerović, dia	
Nedžad Mulaomerović, dia	
novembar, 2023	LIST: 01

